



FRONT ELEVATION

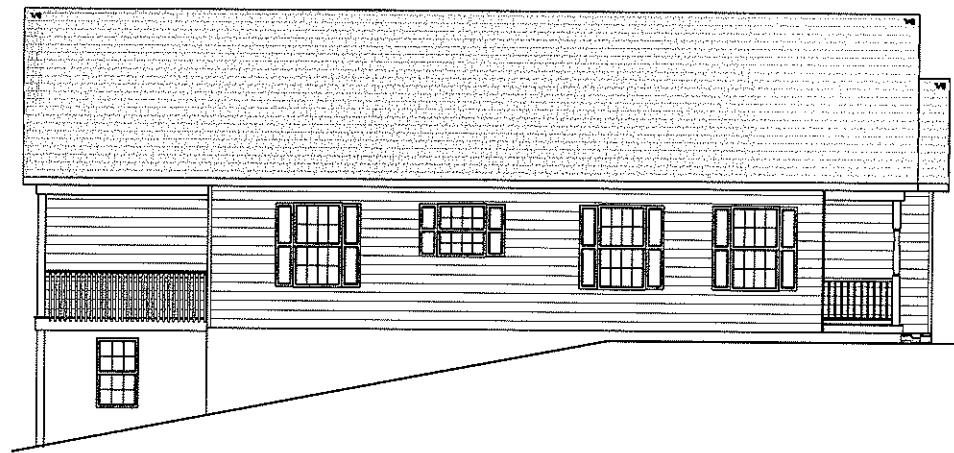

LEFT SIDE ELEVATION

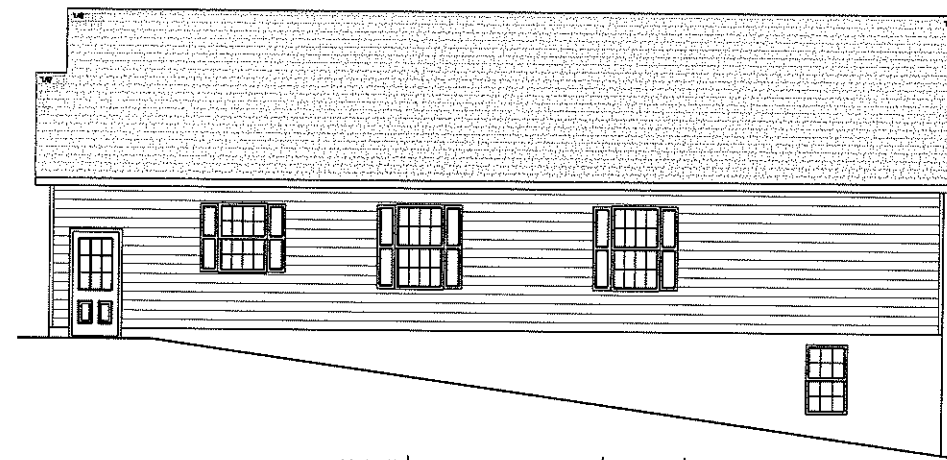

RIGHT SIDE ELEVATION




REAR ELEVATION

CLIENT: SPEC HOME	STYLE: -	OFFICE:	BUYER:	PRELIMINARY SET 1: 01-04-08
SUBDIVISION: -	ADDRESS: CENTENNIAL AVENUE	DATE:	BUYER:	PRELIMINARY SET 2: 01-08-08
LOT NUMBER: 145A	TOWNSHIP: -			FINAL SET: 06-07-08
SHEET:				

1060 Baltimore Street
Limerick, PA 19353
www.bartonsbuilders.com
PA 27-687-4136 Fax 27-683-7167

BARTON BUILDERS INC.
SERVICES, LLC & CO.

Although all illustrations or specifications are believed to be correct, the architect or engineer cannot be held responsible for any errors or omissions. The contractor shall be responsible for obtaining all necessary permits and for the accuracy of all measurements and dimensions. No duplication or use of this drawing without the written permission of the architect or engineer.

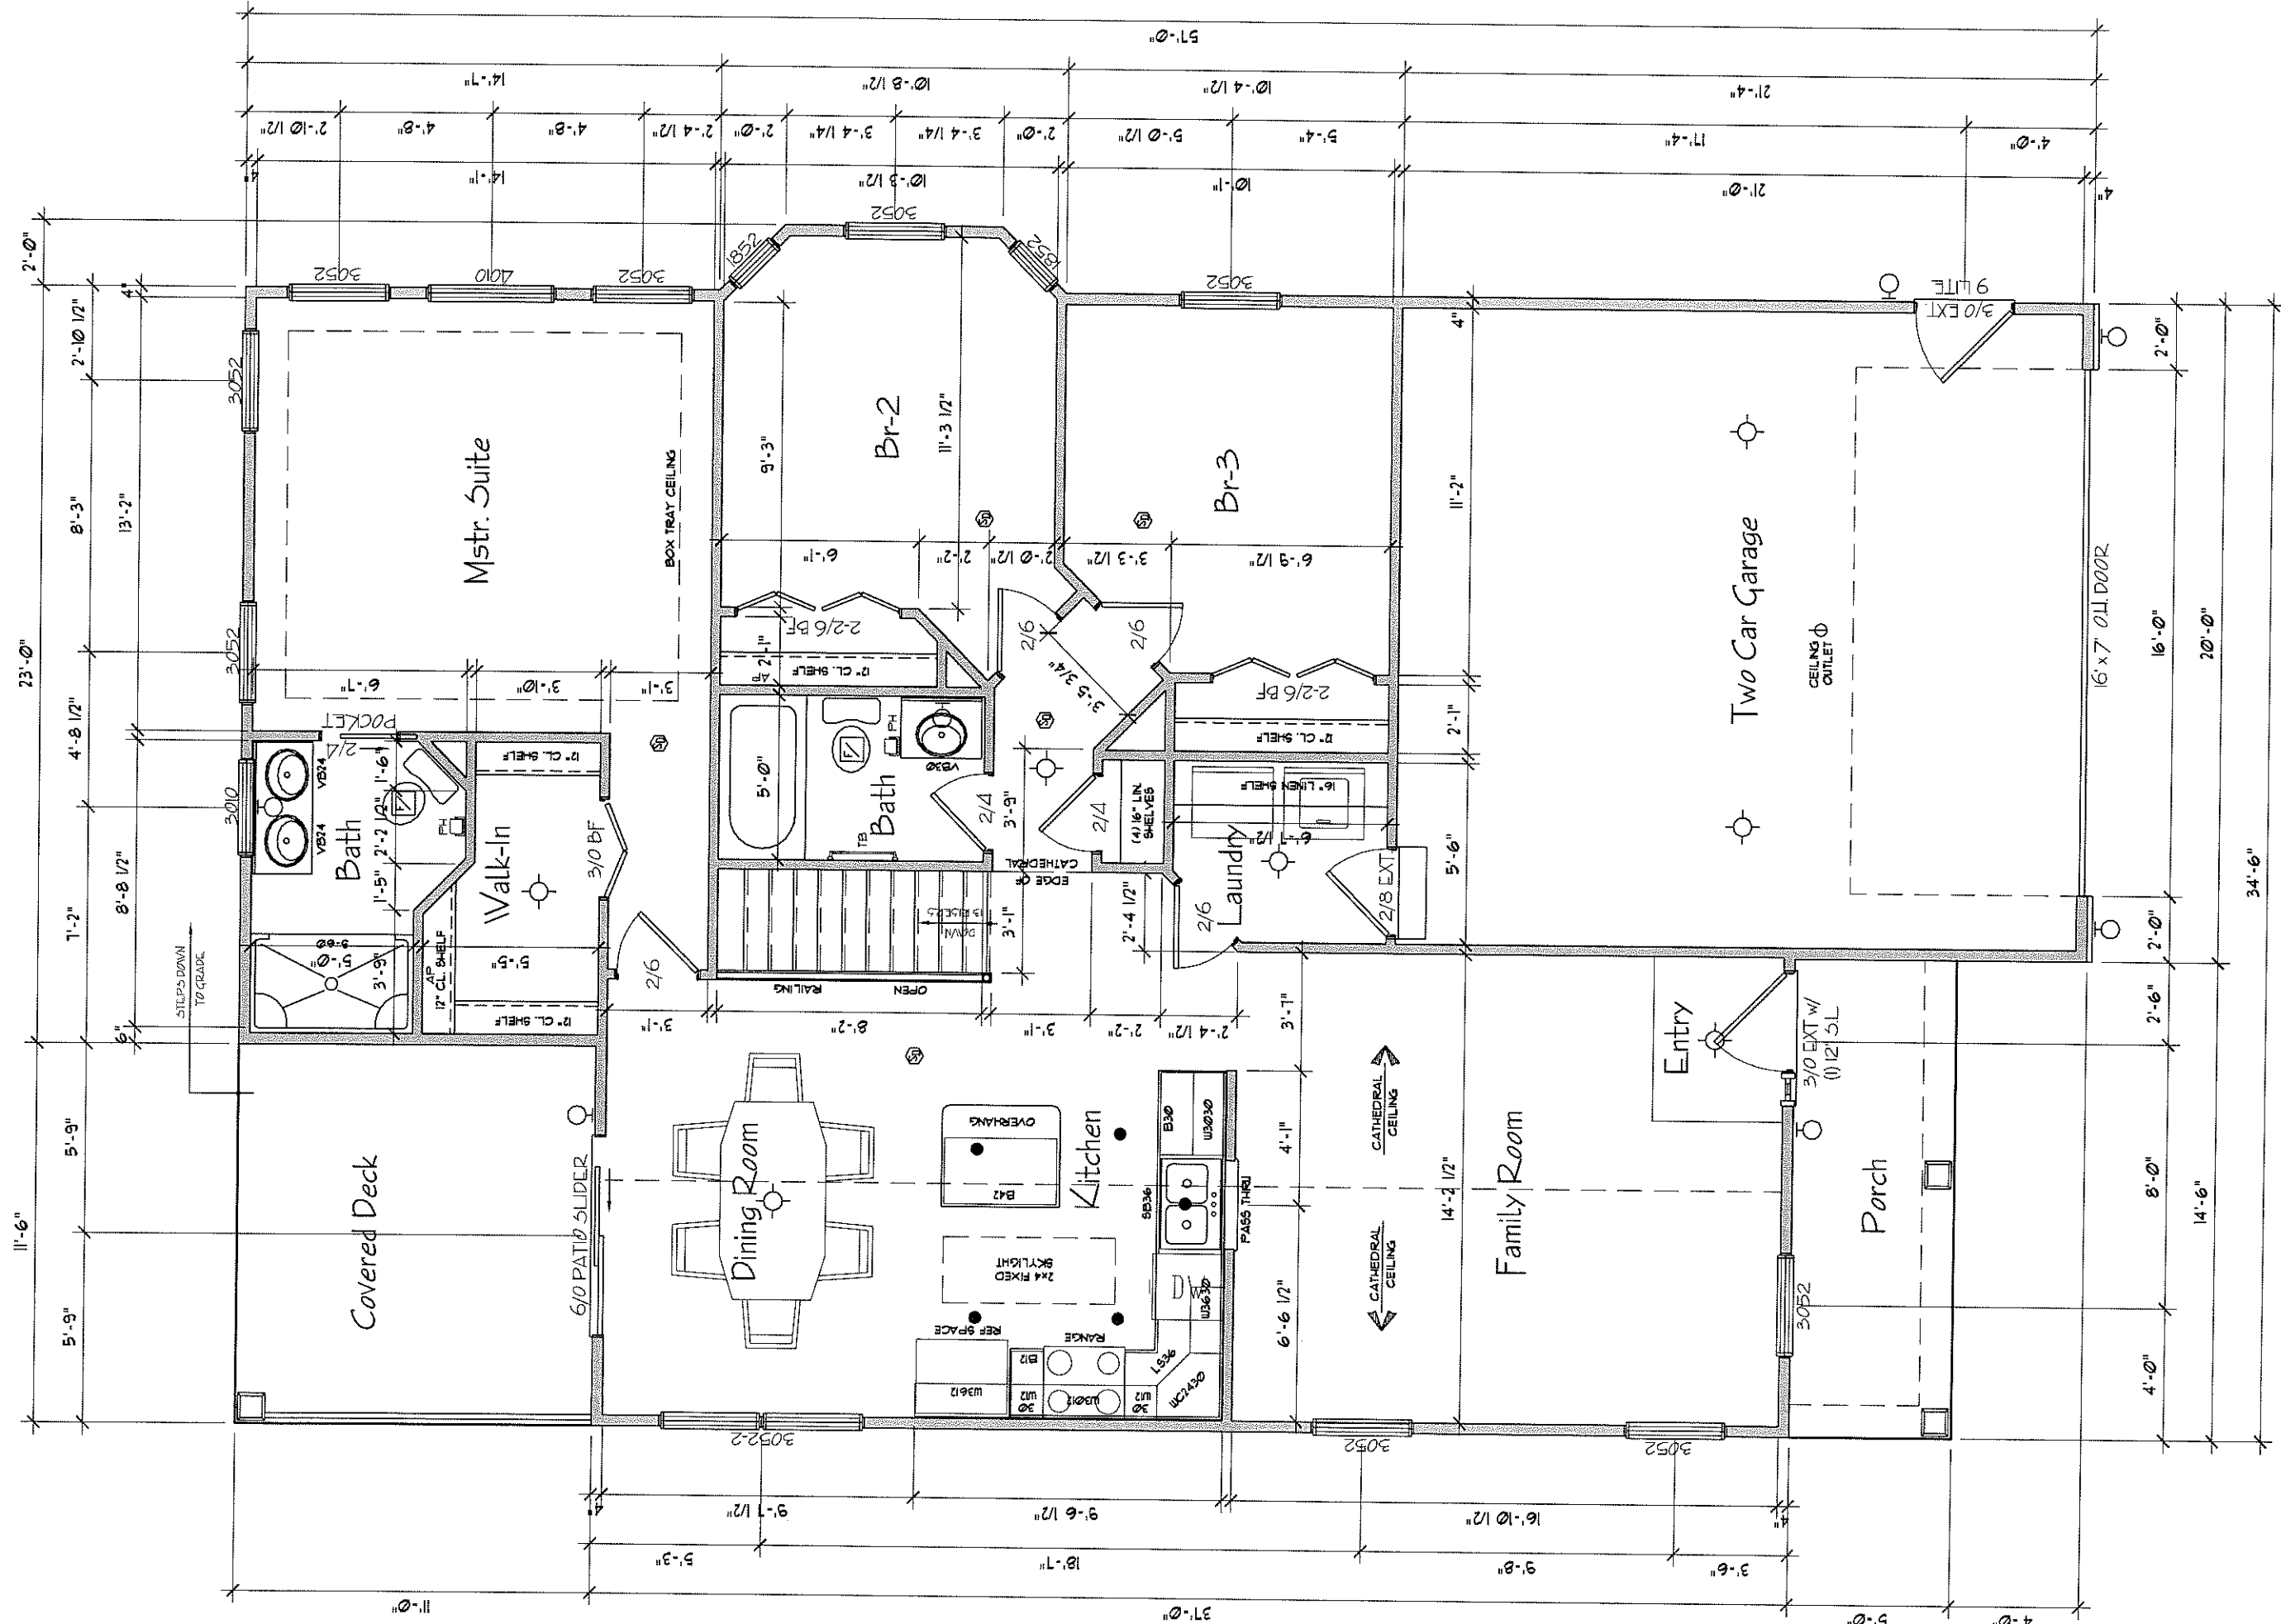

FIRST FLOOR PLAN

1/4" = 1'-0"

1305 SQUARE FEET